





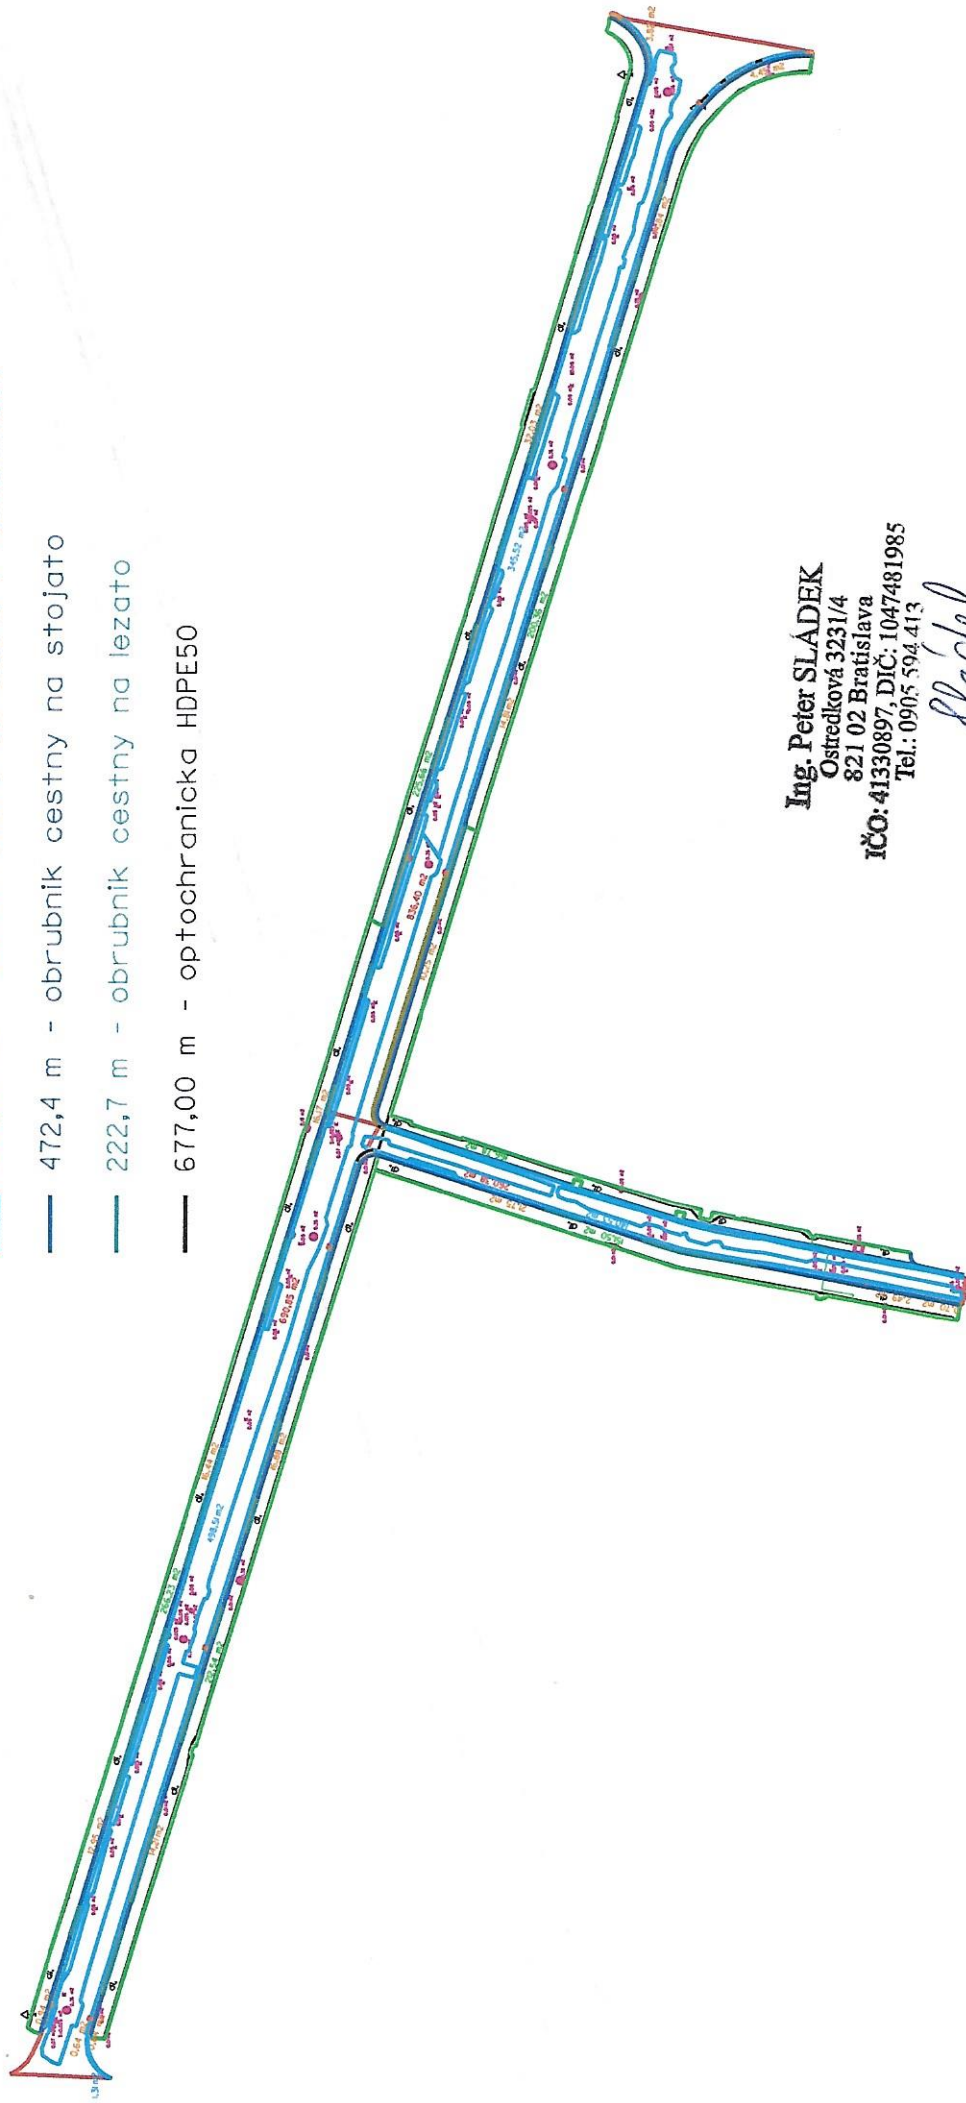


Bratislava-Zlatohorska

-  1787,63 m² - asfalt komunikacia
-  1223,07 m² - zamkova dlazba chodniky
-  183,37 m² - zuluva kocka
-  985,88 m² - cementova stabilizacia v komunikacii
-  472,4 m - obrubnik cestny na stojato
-  222,7 m - obrubnik cestny na lezato
-  677,00 m - optochranicka HDPE50



Ing. Peter SLÁDEK
Ostredková 3231/4
821 02 Bratislava
IČO: 41330897, DIČ: 1047481985
Tel.: 0905 594 413

Sládek