


č. m.	názov miestnosti	plocha m <sup>2</sup>
101	KANCELÁRIA	33,4
102	KANCELÁRIA	35,3
103	KANCELÁRIA	12,1
104	KANCELÁRIA	43,0
105	CHODBA	6,8
106	SCHODISKO 1	16,4
107	CHODBA	12,6
108	UPRATOVAČKA	3,7
109	ČAJOVÁ KUCHYŇKA + D. M.	11,5
110	WC MUŽI	5,9
111	WC ŽENY	5,5
112	KOTOLŇA	13,9
113	SKLAD	12,8
<b>spolu</b>		<b>212,9</b>

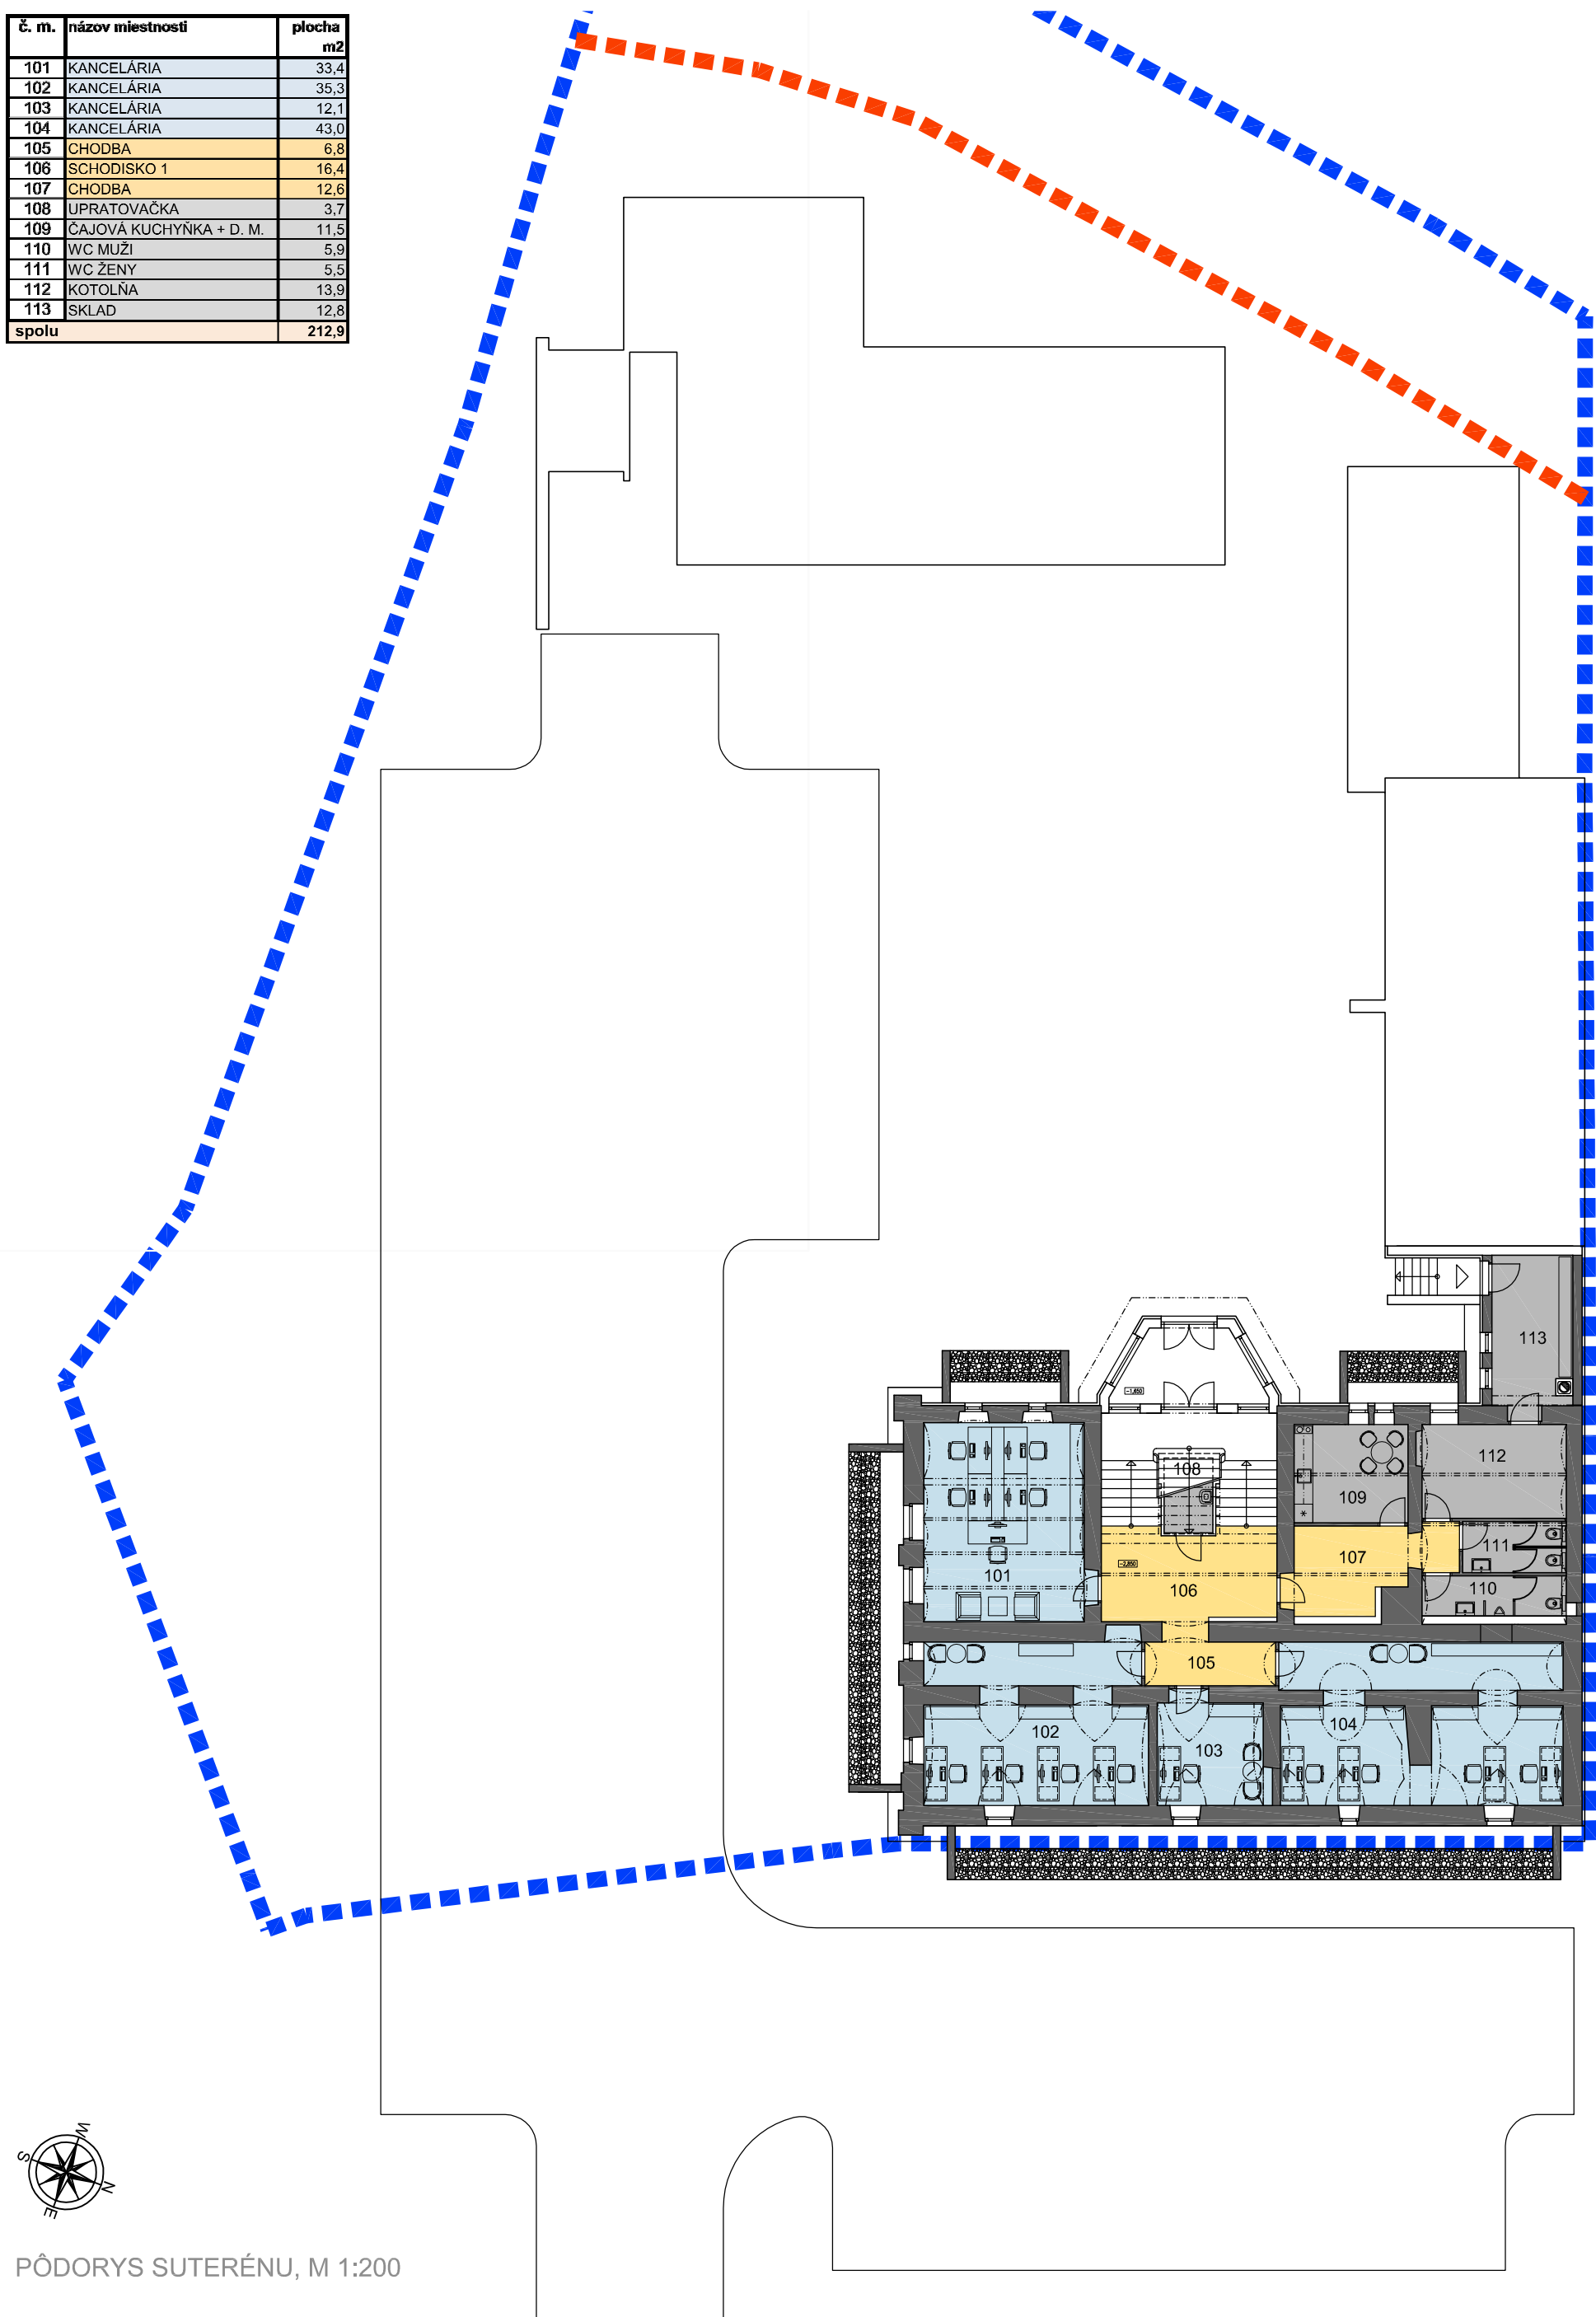

PÔDORYS SUTERÉNU, M 1:200