


1/2

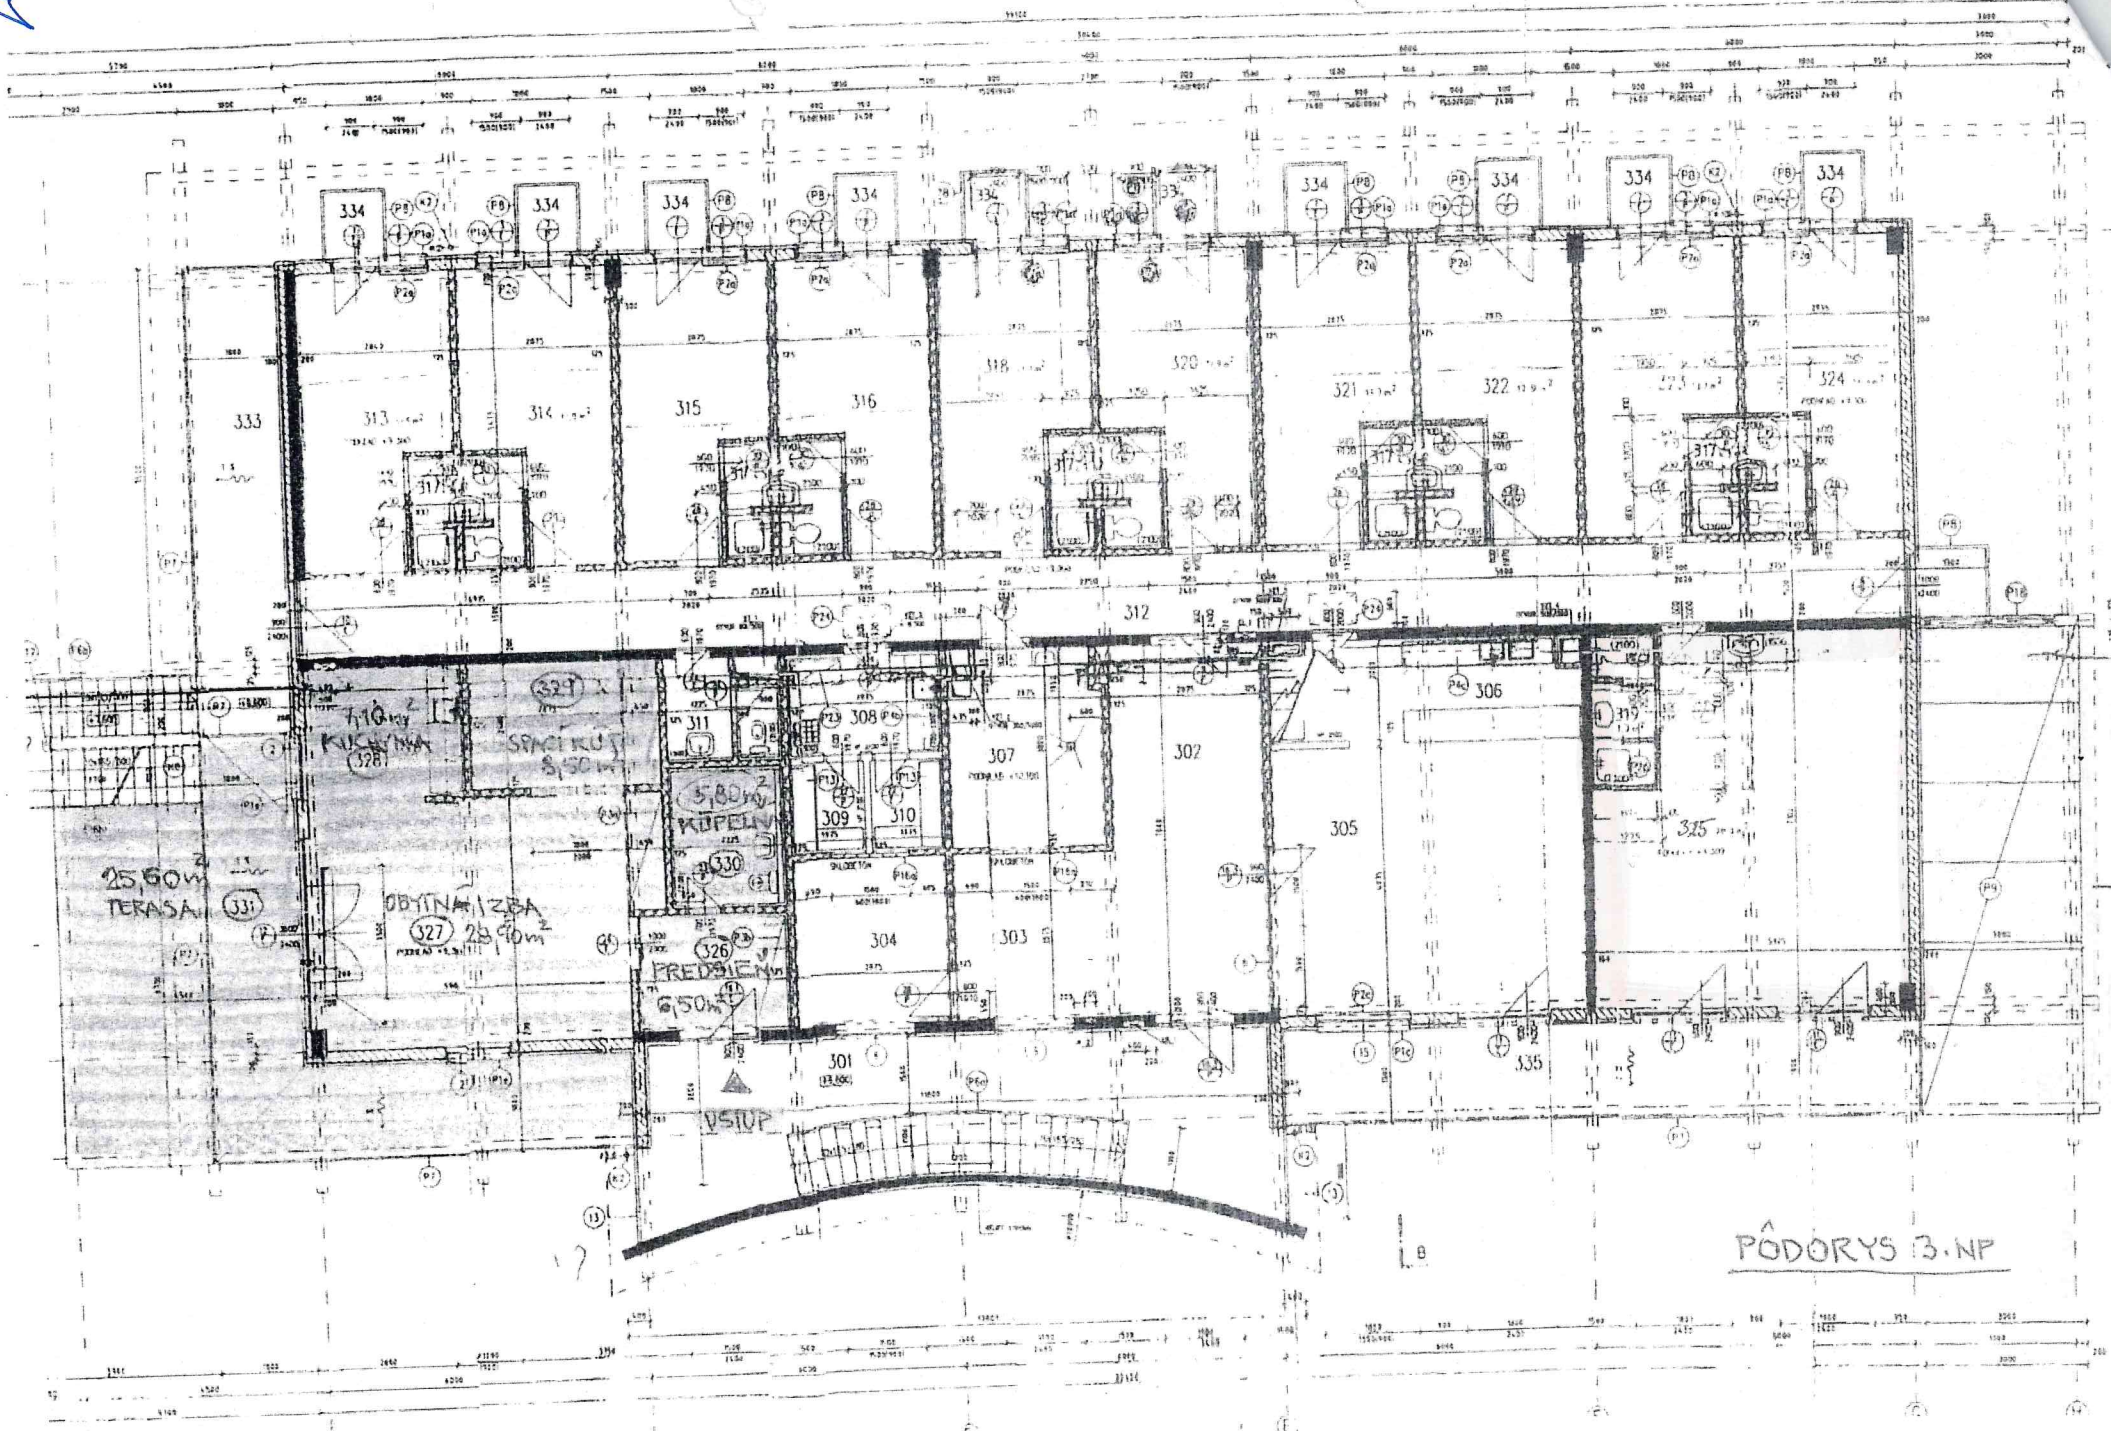

PÓDORYS 3.NP